

RHODIUM

BLYTHE VALLEY PARK

6,057 - 14,931 SQ FT
GRADE A OFFICE SPACE
AVAILABLE NOW

ROAD TO SUCCESS

**6,057 - 14,931 SQFT OF OFFICE SPACE IN THE
WEST MIDLANDS PREMIER BUSINESS PARK.
A ROAD TO SUCCESS!**


Blythe Valley Park is a business park that offers a unique atmosphere for its occupants. It distinguishes itself through its emphasis on well-being and community by creating a place where businesses can flourish.

Surrounded by vibrant parkland that spans 122 acres, Blythe Valley Park also offers top-notch on-site facilities including a nursery, coffee shop, and a state-of-the-art Virgin Active gym equipped with both indoor and outdoor pools.




IN ALL IN AL


THE DETAIL

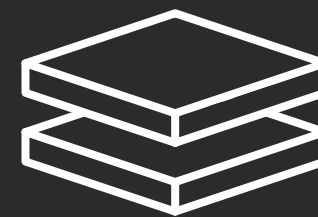


Double height reception

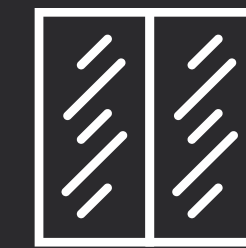


Full height glazed elevations

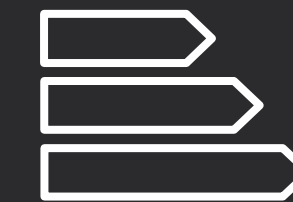

EPC target 'B'

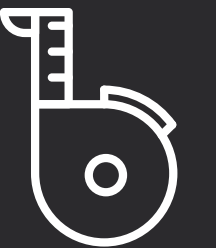

150mm raised access flooring

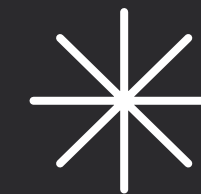

4 Pipe fan coil air conditioning




Suspended ceilings



Cycle and motorcycle covered parking



WC & shower facilities

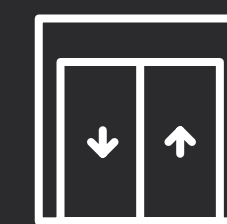


8 person passenger lift



Grade A accommodation & common areas



On site parking with a parking ratio 1:286

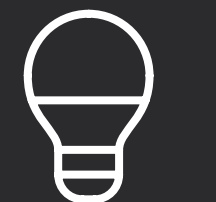


New LED daylight sensitive PIR lighting



FLOOR PLAN


6,057 - 14,931 SQ FT
OF AVAILABLE OFFICE SPACE

8,874 SQ FT
GROUND FLOOR OFFICE SUITE

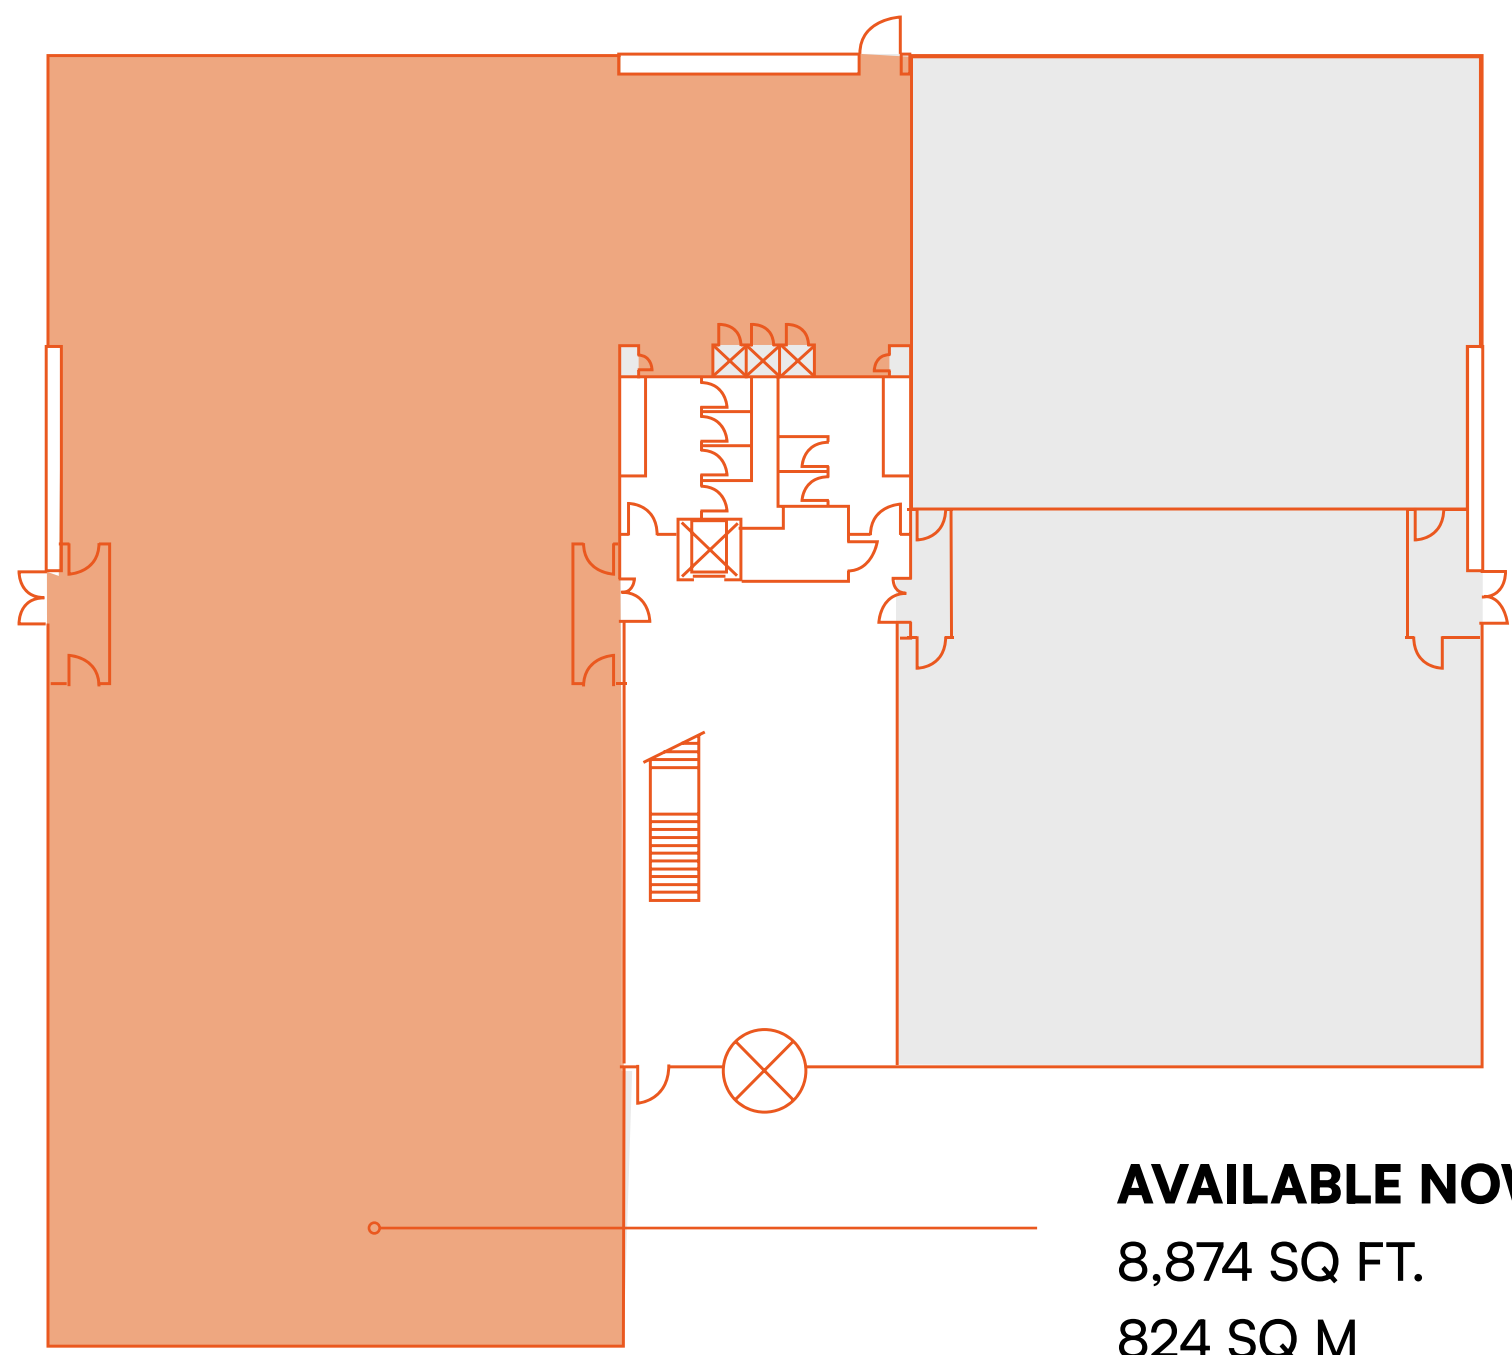

AVAILABLE NOW
8,874 SQ FT.
824 SQ M

6,057 SQ FT
FIRST FLOOR OFFICE SUITE

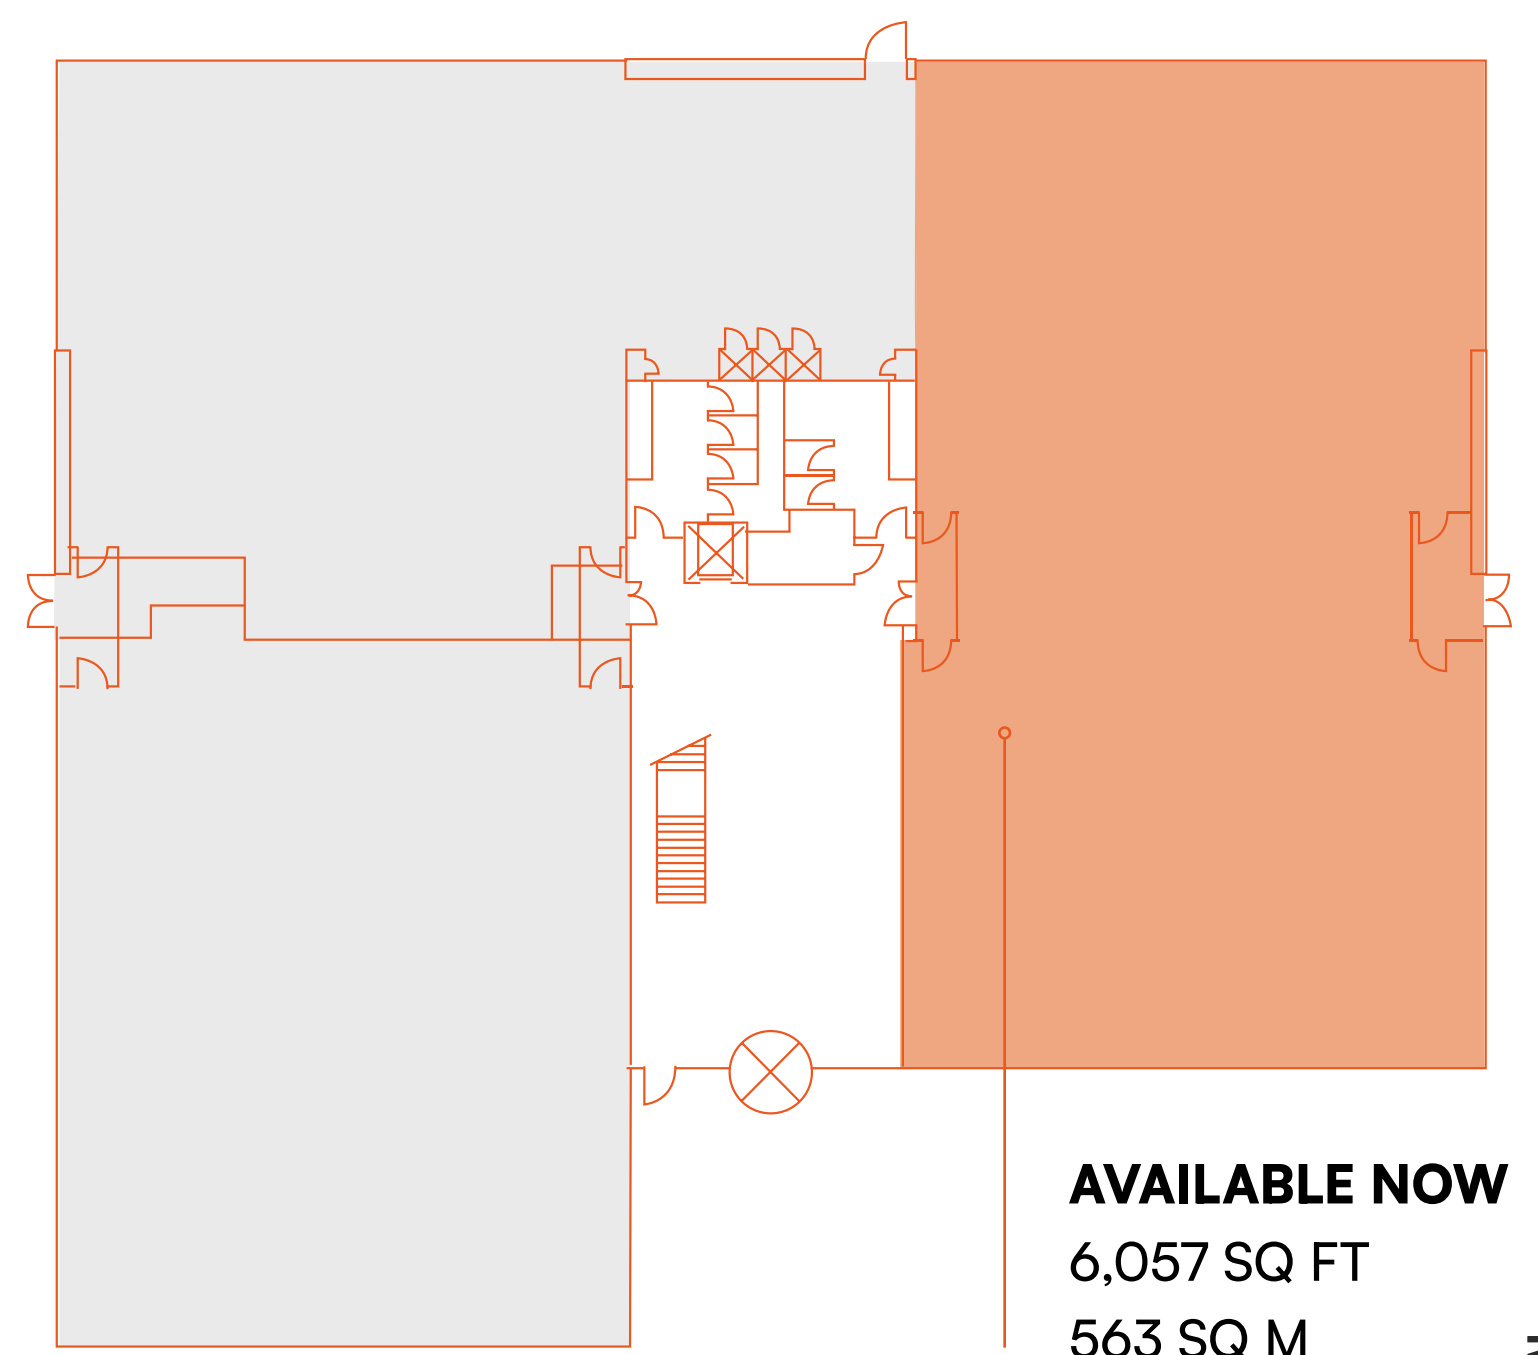

AVAILABLE NOW
6,057 SQ FT
563 SQ M

Plans not to scale. For identification purposes only.



ROAD THE OPEN ROAD OPEN ROAD THE OPEN ROAD

**“A PLACE WHERE URBAN
WORKSPACE SEAMLESSLY
CONNECTS WITH NATURE.”**

With a varied program of events throughout the year, there's always something to get involved in. From catching some live music and street food at Foodie Thursdays to winding down with a yoga session, your employees will be able to enjoy all of the benefits that Blythe Valley offers. The PIP app offers all the latest news, events & special offers from across the park and the local community.



All good

We are a spacious, welcoming environment, surrounded by 122 acres of beautiful, green parkland, with a strong community at our heart.



Independent

Java Roastery Coffee House, an independent coffee brand from Birmingham, opened their doors as a contemporary coffee shop providing a fantastic addition to Blythe Valley Park.



All active

Health and wellbeing is at the core of Blythe Valley Park's ethos. Our country park's walking and cycling nature trail is complemented by a Virgin Active Gym and Health Spa.



Easy life

For working parents, Busy Bees nursery provides day care for children aged from three months to five years, rated outstanding by Ofsted.



Dedicated to fitness

We're committed to helping our business community achieve a better work life balance. Our bikes and cycling routes give occupiers the chance to enjoy our 122-acre country park.





LOCATION

LOCATION

LOCATION

Blythe Valley Park is situated in a prime location that provides a perfect setting for attracting and recruiting top talent. As part of a thriving community, it is just a short 10-minute drive from Solihull, a beautiful and prosperous borough located in the green belt southeast of Birmingham.

Solihull is consistently listed as one of the UK's 'Best Places to Live'. The area is home to well-known brands such as John Lewis at the Touchwood Shopping Centre and a plethora of exceptional restaurants.

The wider Solihull area offers easy access to the NEC, Birmingham International Airport, and train station, making it an ideal place to live and work. With so much to offer, it's no surprise that Solihull continues to be a highly sought-after destination.

ROAD MAP TO SUCCESS

Blythe Valley Park houses innovative and progressive businesses, making it the ideal location for expanding your company alongside other successful occupants like Gymshark, Lounge and Hofer.



LOCATION

LOCATION

LOCATION

LOCATION

DISTANCE AND DRIVE TIME

Solihull Town Centre	4 Miles	8 Mins
Wydney Manor Train Station	4 Miles	9 Mins
Birmingham International Train Station	7 Miles	9 Mins
Birmingham International Airport	7 Miles	9 Mins
Warwick	13 Miles	20 Mins
Coventry	15 Miles	20 Mins
Birmingham	20 Miles	21 Mins
London	108 Miles	1hr 46 Mins

With direct access to the M42, the park is superbly located within striking distance of one of the UK's largest urban areas.

The park is just 10 minutes away from Birmingham International, from which you can get to London in 1 hour and 10 minutes and Manchester in 1 hour and 45 minutes.



SAT NAV: B90 8AS

AGENT DETAILS:



Michelle Mills
0121 616 5511
michelle.mills@cbre.com

William Ventham
0121 616 5509
william.ventham@cbre.com



Nick Williams
0121 634 8401
nwilliams@savills.com



www.blythevalleypark.co.uk
blythe valley park | J4 M42 | Solihull
SAT NAV: B90 8AS

Conditions under which particulars are issued: CBRE and Savills for themselves and for the vendors or lessors of this property whose agents they are give notice that: (i) the particulars are set out as a general outline only for the guidance of intended purchasers or lessees, and do not constitute, nor constitute part of, an offer or contract; (ii) all descriptions, dimensions, reference to condition and necessary permissions for use and occupation, and other details are given without responsibility and any intending purchasers or tenants should not rely on them as statements or representations of fact but must satisfy themselves by inspection or otherwise as to the correctness of each of them; (iii) no person in the employment of CBRE and Savills has any authority to make or give any representation or warranty whatever in relation to this property. 15130 10.22

