

ONE CENTRAL
BOULEVARD

BLYTHE VALLEY PARK

8,390 SQ FT - 31,817 SQ FT
GRADE A OFFICE SPACE
AVAILABLE NOW

BE IN ONE PLACE

**31,817 SQ FT OF OFFICE
SPACE IN THE WEST
MIDLANDS PREMIER
BUSINESS PARK. IT'S ALL
IN ONE PLACE!**

Blythe Valley Park stands apart from the typical 9-5 with its thriving business community where wellness is prioritised. The park encompasses 122 acres of picturesque parkland and boasts exceptional in-park amenities, such as a nursery, coffee shop and a Virgin Active gym with indoor and outdoor pools.



ONE CENTRAL BOULEVARD

02

THE ONLY ONE



4 passenger lift & 1 goods lift



Car parking ratio of 1:276 + additional available




Newly refurbished




Brand new reception




Planned provision of additional EV parking spaces

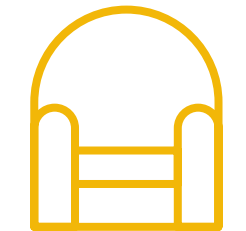

Communal break out areas

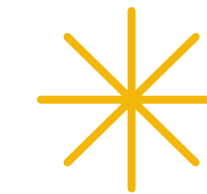

4 pipe fan coil air conditioning

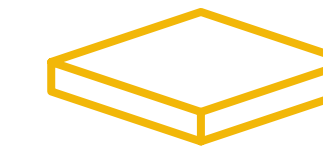


225 mm full access raised floors




Fully managed secure building



Cat A refurb

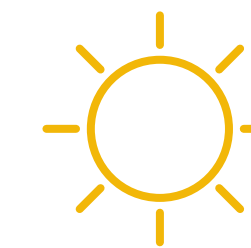

New daylight sensitive PIR LED lighting

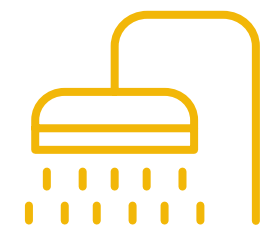


Shower facilities



Targeted EPC 'B' rating



Concierge service

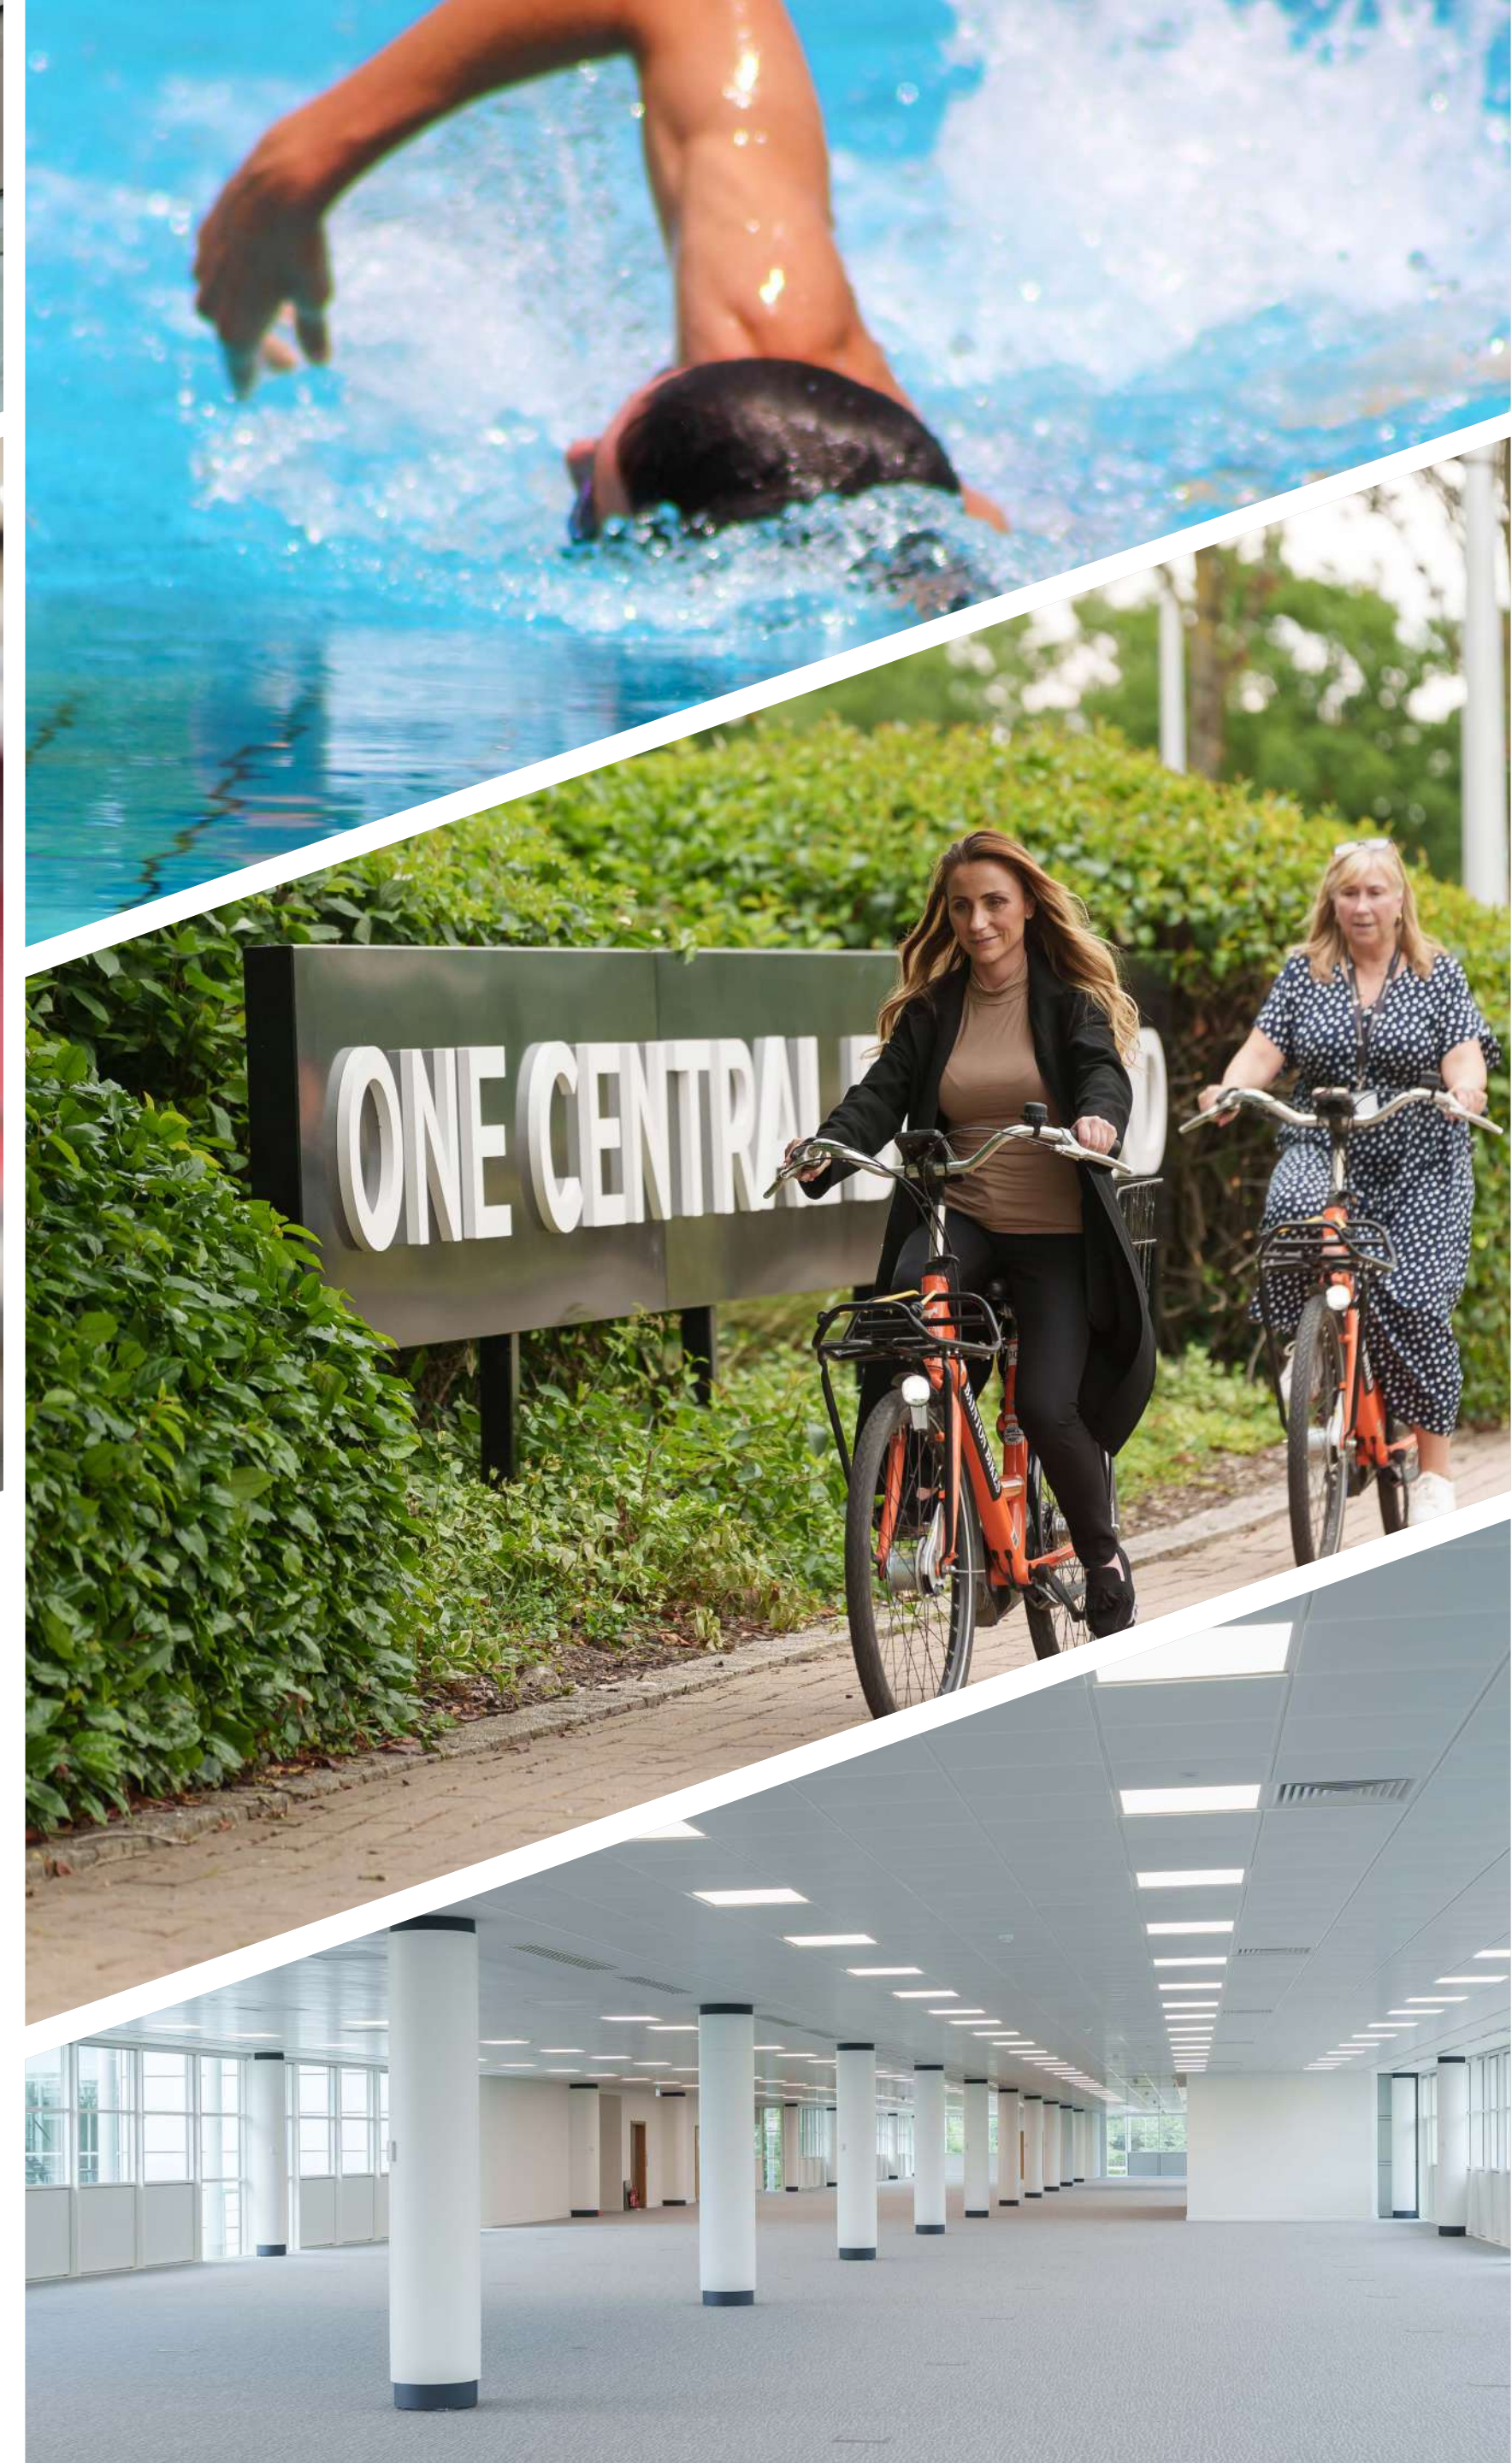

FLOOR PLAN

31,817 SQ FT OF AVAILABLE OFFICE SPACE

Offering a total of 31,817 sq ft of office space across One Central Boulevard, businesses are provided with a unique opportunity to become part of the thriving Blythe Valley Park community. At the heart of this dynamic business hub is a versatile working environment with ample space, making it the ideal setting for businesses to grow and thrive.

Plans not to scale. For identification purposes only.

8,390 SQ FT
GROUND FLOOR OFFICE SUITE



23,427 SQ FT
FIRST FLOOR OFFICE SUITE



ONE CENTRAL BOULEVARD

06

ONE CENTRAL BOULEVARD



ONE OF A KIND

“A PLACE WHERE
URBAN WORKSPACE
SEAMLESSLY CONNECTS
WITH NATURE.”

With a varied program of events throughout the year, there's always something to get involved in. From catching some live music and street food at Foodie Thursdays to winding down with a yoga session, your employees will be able to enjoy all of the benefits that Blythe Valley offers. The PIP app offers all the latest news, events & special offers from across the park and the local community.



All good

We are a spacious, welcoming environment, surrounded by 122 acres of beautiful, green parkland, with a strong community at our heart.



Independent

Java Roastery Coffee House, an independent coffee brand from Birmingham, created this contemporary coffee shop especially for our business community.



All active

Health and wellbeing is at the core of Blythe Valley Park's ethos. Our country park's walking and cycling nature trail is complemented by a Virgin Active Gym and Health Spa.



Easy life

For working parents, Busy Bees nursery provides day care for children aged from three months to five years, rated outstanding by Ofsted.



Dedicated to fitness

We're committed to helping our business community achieve a better work life balance. Our bikes and cycling routes give occupiers the chance to enjoy our 122-acre country park.





LOCATION

Blythe Valley Park is located in a prime spot, making it a top destination for attracting and retaining top talent. As part of a thriving community, it's just a 10-minute drive from Solihull, a beautiful, affluent borough near Birmingham's green belt. Solihull is known for its balanced work-life, and often recognized as one of the UK's best places to live.

The area boasts well-known brands such as John Lewis at Touchwood Shopping Centre and numerous excellent restaurants. It also offers convenient access to the NEC, Birmingham International Airport, and train station, making it an ideal place for both work and life.

ONE STEP AHEAD

Blythe Valley Park is home to impressive, forward thinking companies. Thanks to the park's reputation, it's the perfect place to grow your business alongside other inspiring occupiers such as Gymshark, Lounge and Hofer.

ONE CENTRAL BOULEVARD

J4 M42 | SOLIHULL

SAT NAV: B90 8BG



LOCATION

DISTANCE AND DRIVE TIME

Solihull Town Centre	4 Miles	8 Mins
Widney Manor Train Station	4 Miles	9 Mins
Birmingham International	7 Miles	9 Mins
Warwick	13 Miles	20 Mins
Coventry	15 Miles	20 Mins
Birmingham	20 Miles	21 Mins
London	108 Miles	1hr 46 Mins

With direct access to the M42, the park is superbly located within striking distance of one of the UK's largest urban areas.

The park is just 10 minutes away from Birmingham International, from which you can get to London in 1 hour and 10 minutes and Manchester in 1 hour and 45 minutes.



AGENT DETAILS:



Michelle Mills
0121 616 5511
michelle.mills@cbre.com

William Ventham
0121 616 5509
william.ventham@cbre.com



Nick Williams
0121 634 8401
nwilliams@savills.com



www.blythevalleypark.co.uk
Blythe Valley Park | J4 M42 | Solihull
SAT NAV: B90 8BG

Conditions under which particulars are issued: CBRE and Savills for themselves and for the vendors or lessors of this property whose agents they are give notice that: (i) the particulars are set out as a general outline only for the guidance of intended purchasers or lessees, and do not constitute, nor constitute part of, an offer or contract; (ii) all descriptions, dimensions, reference to condition and necessary permissions for use and occupation, and other details are given without responsibility and any intending purchasers or tenants should not rely on them as statements or representations of fact but must satisfy themselves by inspection or otherwise as to the correctness of each of them; (iii) no person in the employment of CBRE and Savills has any authority to make or give any representation or warranty whatever in relation to this property. 15130 March 2024

